








מבט על

חיפוי רצפת קונטיינר
סה"כ 44.5 מ"ר

דלפק קידמי עץ

דק עץ
11 מ"ר

חיפוי קיר קרמיקה

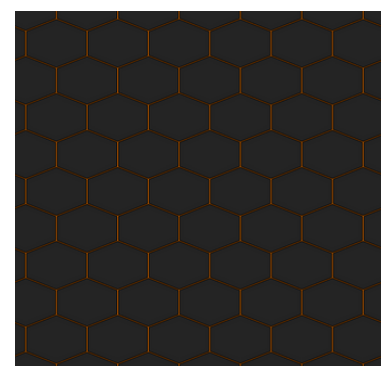

קירות חיצוניים ופנימיים
בחיפוי מתכת שחורה

דלפק עבודה
מטבח פנימי - נירוסטה

דלפק עבודה שיש

דק עץ
5.5 מ"ר

משרד

מחסן



Tel: +972544822106

e-mail: itay@jansen-studio.com | web: www.jansen-studio.com

Client's info:

ת קפה מכולות - רמת השרון


Drawn by: Ori Shaked Date: 20.01.26

Designed by: Itay Jansen - Jansen-Studio Version: 1.0

Approved by:

Coordination: Execution Informative
 As-made Other
 Client's approval

ת וכנית חיפויים

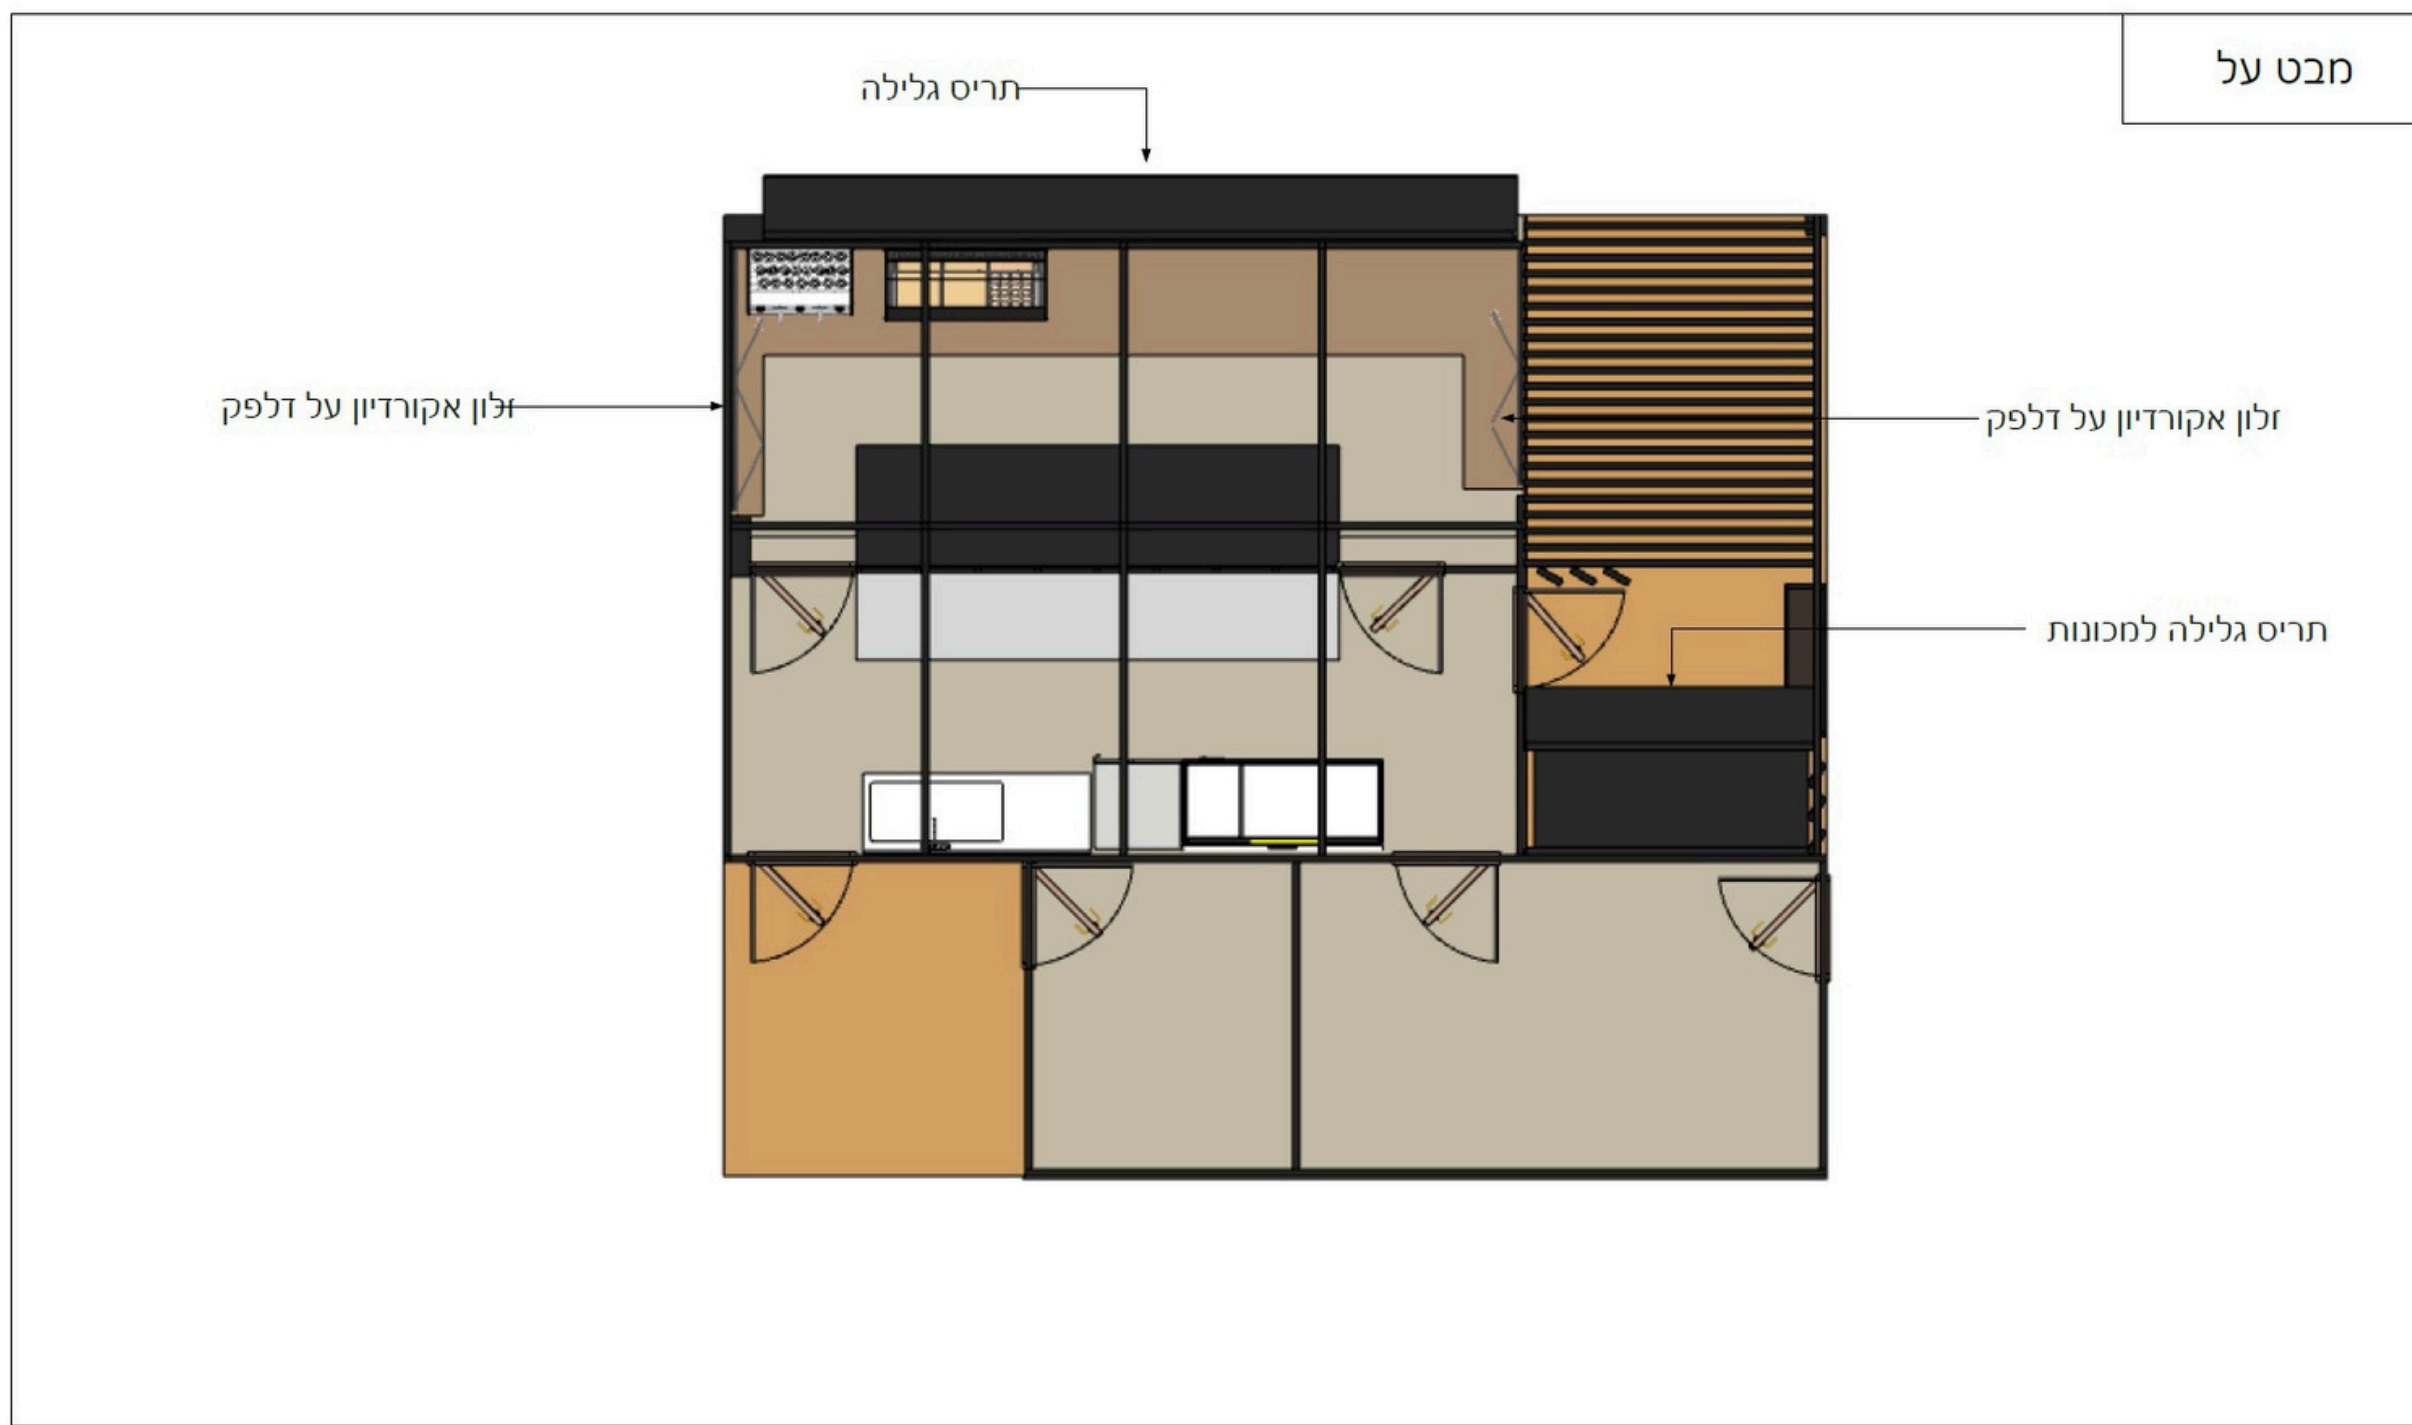



JANSEN
 S T U D I O
 Tel: +972544822106
 e-mail: itay@jansen-studio.com | web: www.jansen-studio.com

Client's info:
 ז קפה מכולות - רמת השרון

Drawn by: Ori Shaked	Date: 18.01.26
Designed by: Itay Jansen - Jansen-Studio	Version: 1.0
Approved by:	
Coordination: <input checked="" type="checkbox"/> Execution <input type="checkbox"/> Informative <input type="checkbox"/> As-made <input type="checkbox"/> Other <input type="checkbox"/> Client's approval	

שרטוט פתחים - דלתות

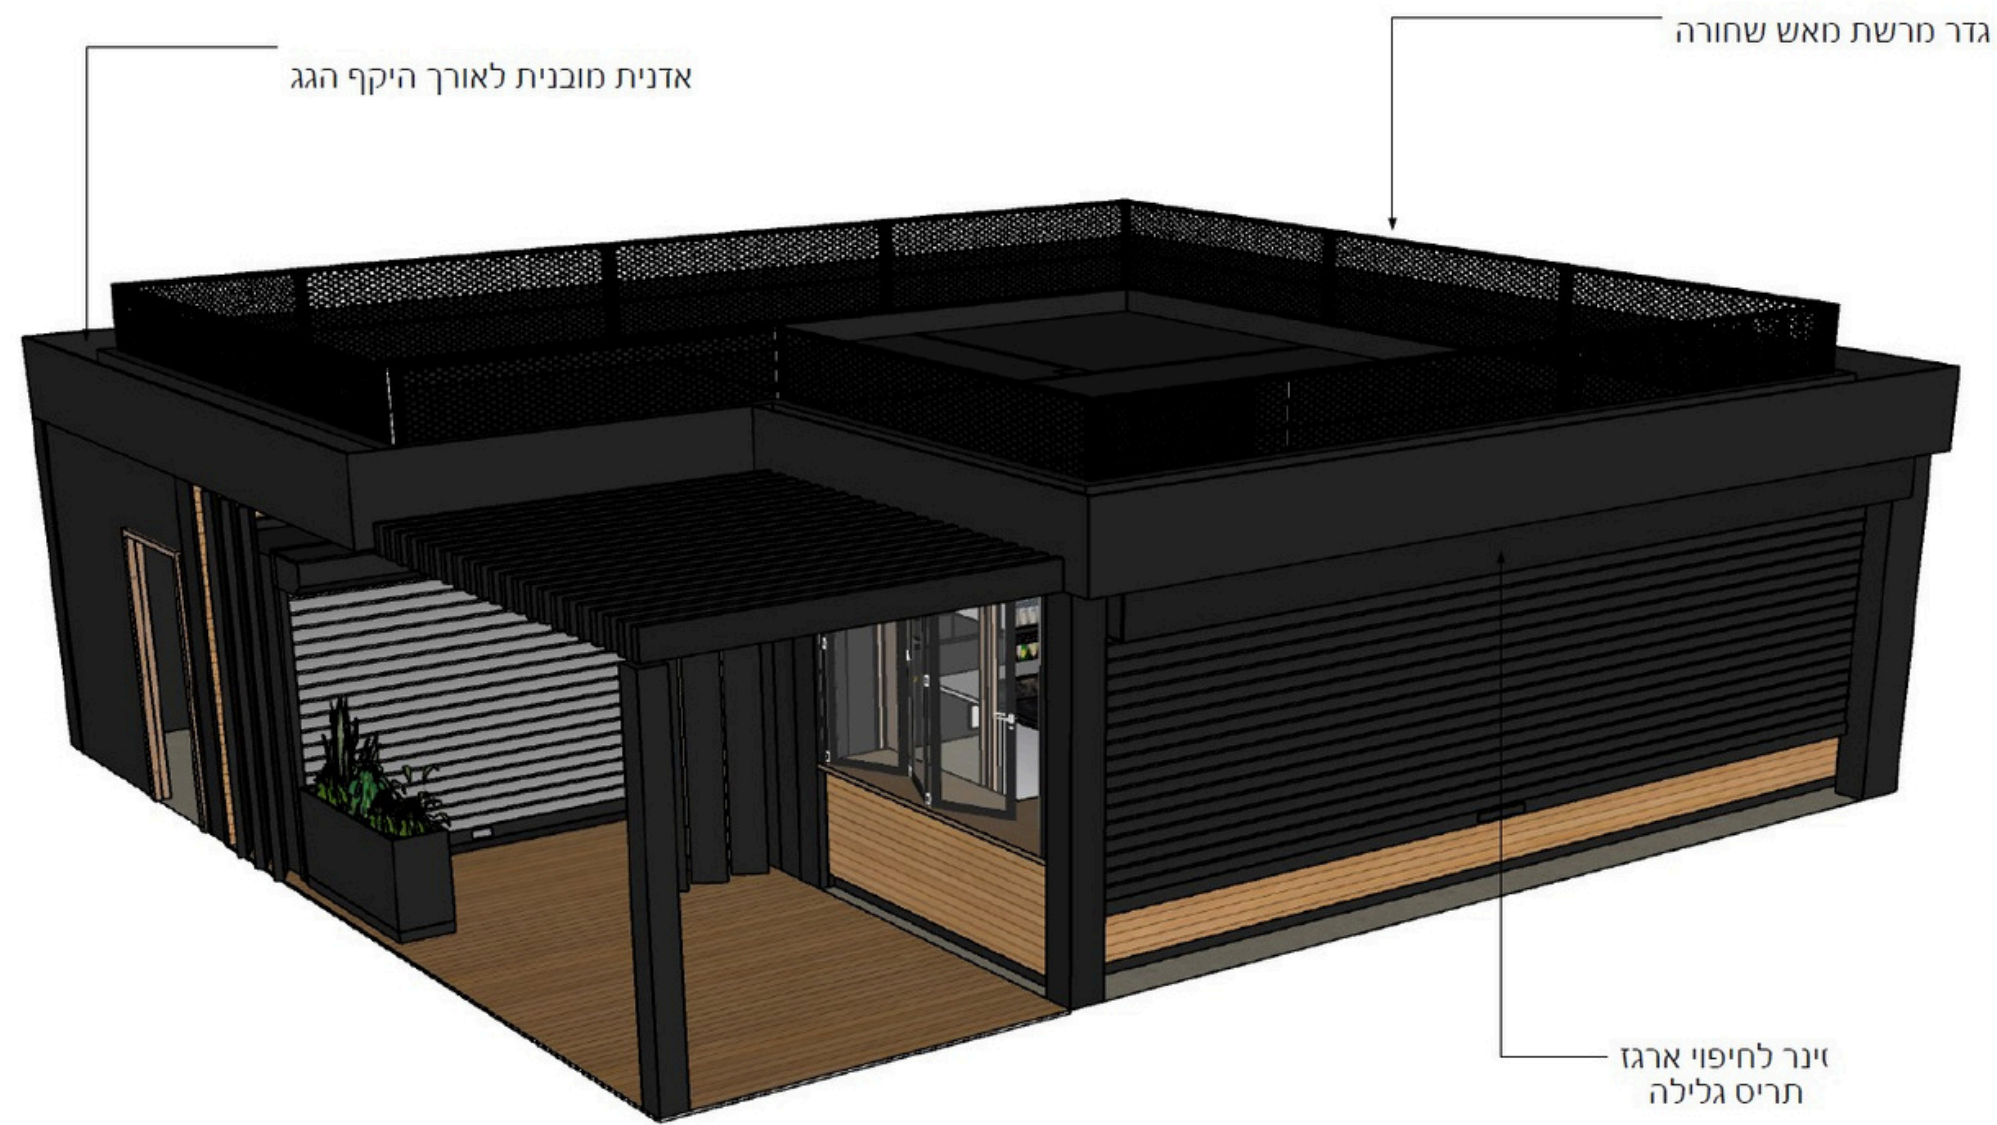

אדנית מובנית לאורך היקף הגג

גדר מרשת מאש שחורה

זינר לחיפוי ארגז תריס גלילה



Tel: +972544822106
e-mail: itay@jansen-studio.com | web: www.jansen-studio.com

Client's info:


ת קפה מכולות - רמת השרון

Drawn by: Ori Shaked Date: 02.02.26
Designed by: Itay Jansen - Jansen-Studio Version: 1.0

Approved by:
Coordination: Execution Informative
 As-made Other
 Client's approval

תוכנית גג - חומרים

מבט איזומטרי

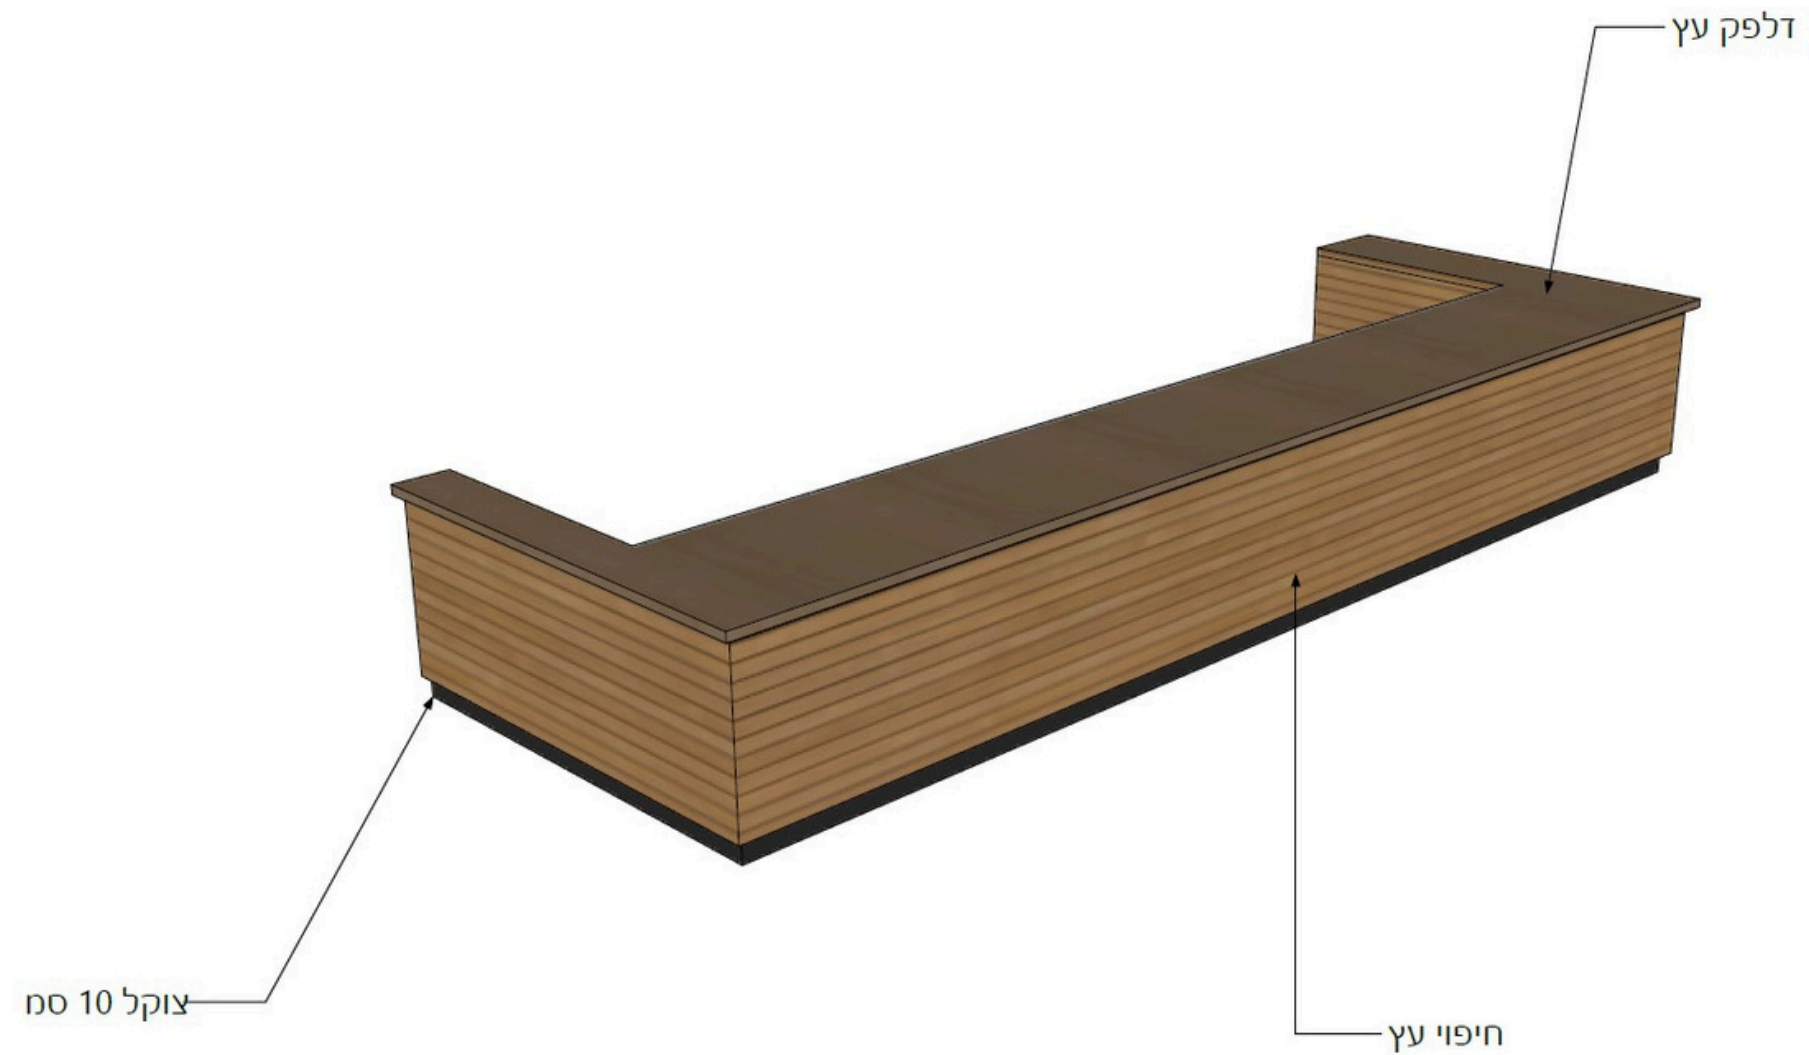

Tel: +972544822106
e-mail: itay@jansen-studio.com | web: www.jansen-studio.com


Client's info:

ת קפה מכולות - רמת השרון

Drawn by: Ori Shaked | Date: 19.01.26
Designed by: Itay Jansen - Jansen-Studio | Version: 1.0

Approved by:
Coordination: Execution Informative
 As-made Other
 Client's approval

דלפק קידמי

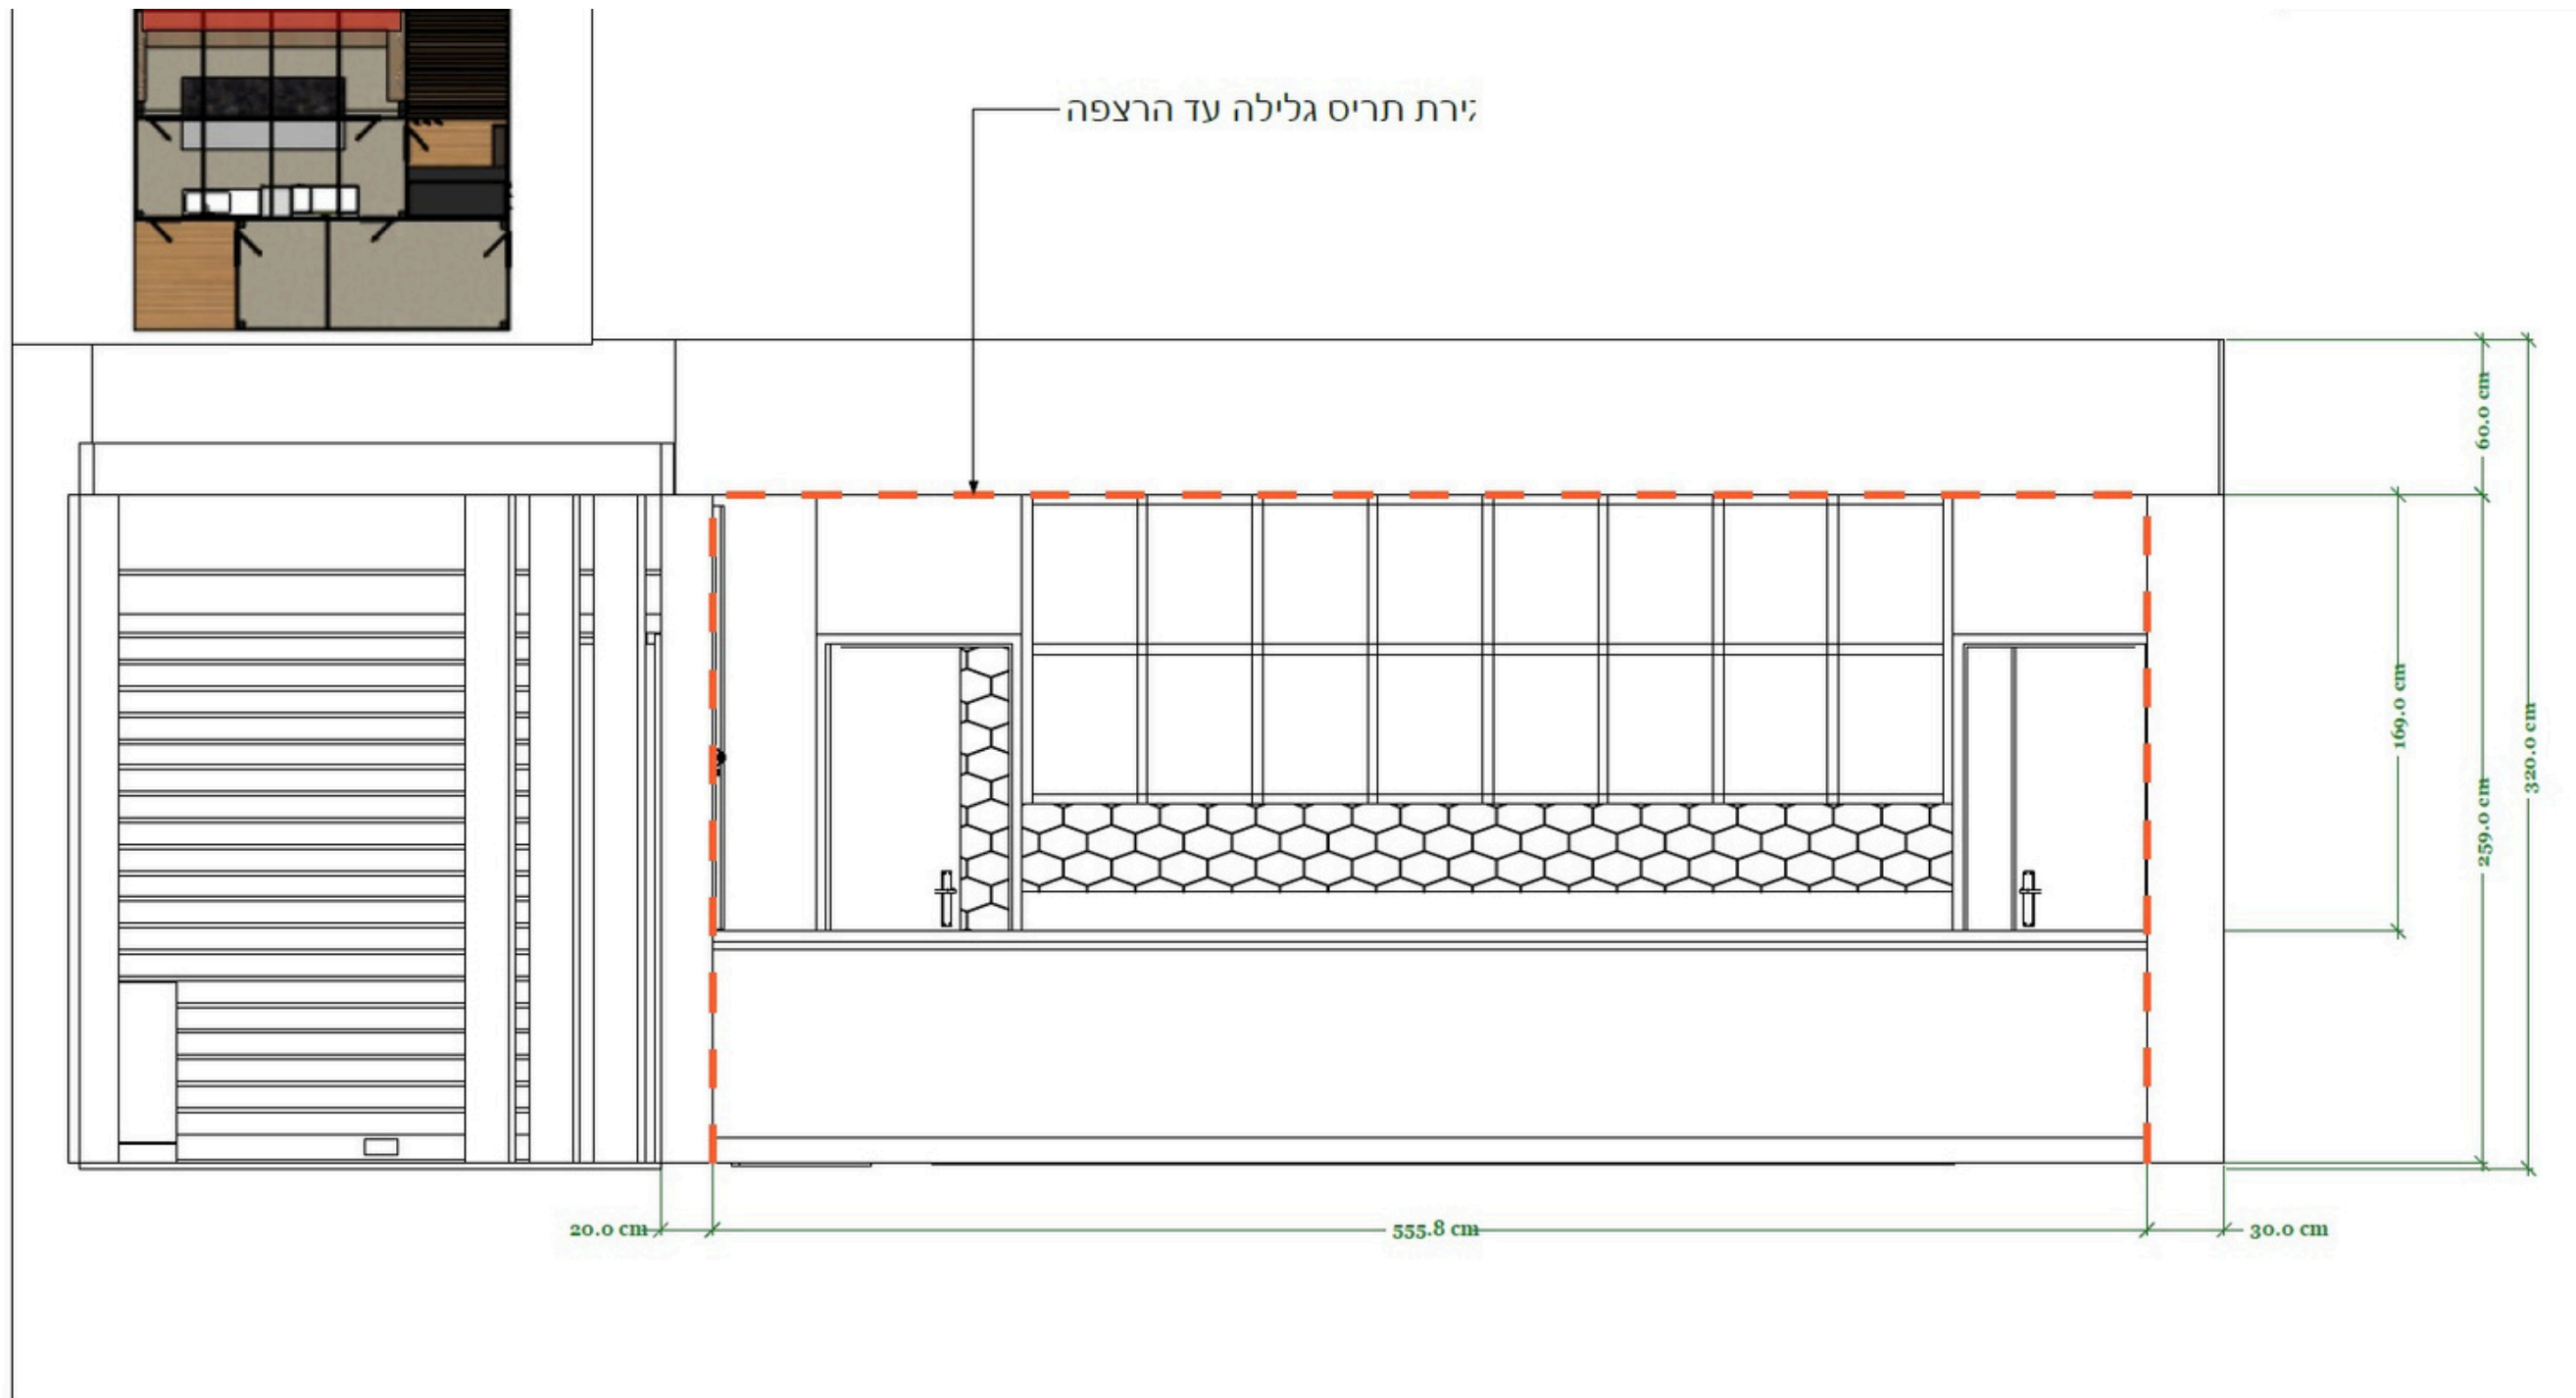



JANSEN

 STUDIO


Tel: +972544822106
 e-mail: itay@jansen-studio.com | web: www.jansen-studio.com

Client's info:
 ז קפה מכולות - רמת השרון

Drawn by: Ori Shaked | Date: 20.01.26
 Designed by: Itay Jansen - Jansen-Studio | Version: 1.0
 Approved by:

Coordination:
 Execution
 Informative
 As-made
 Other
 Client's approval

תריס גלילה חזית - מידות


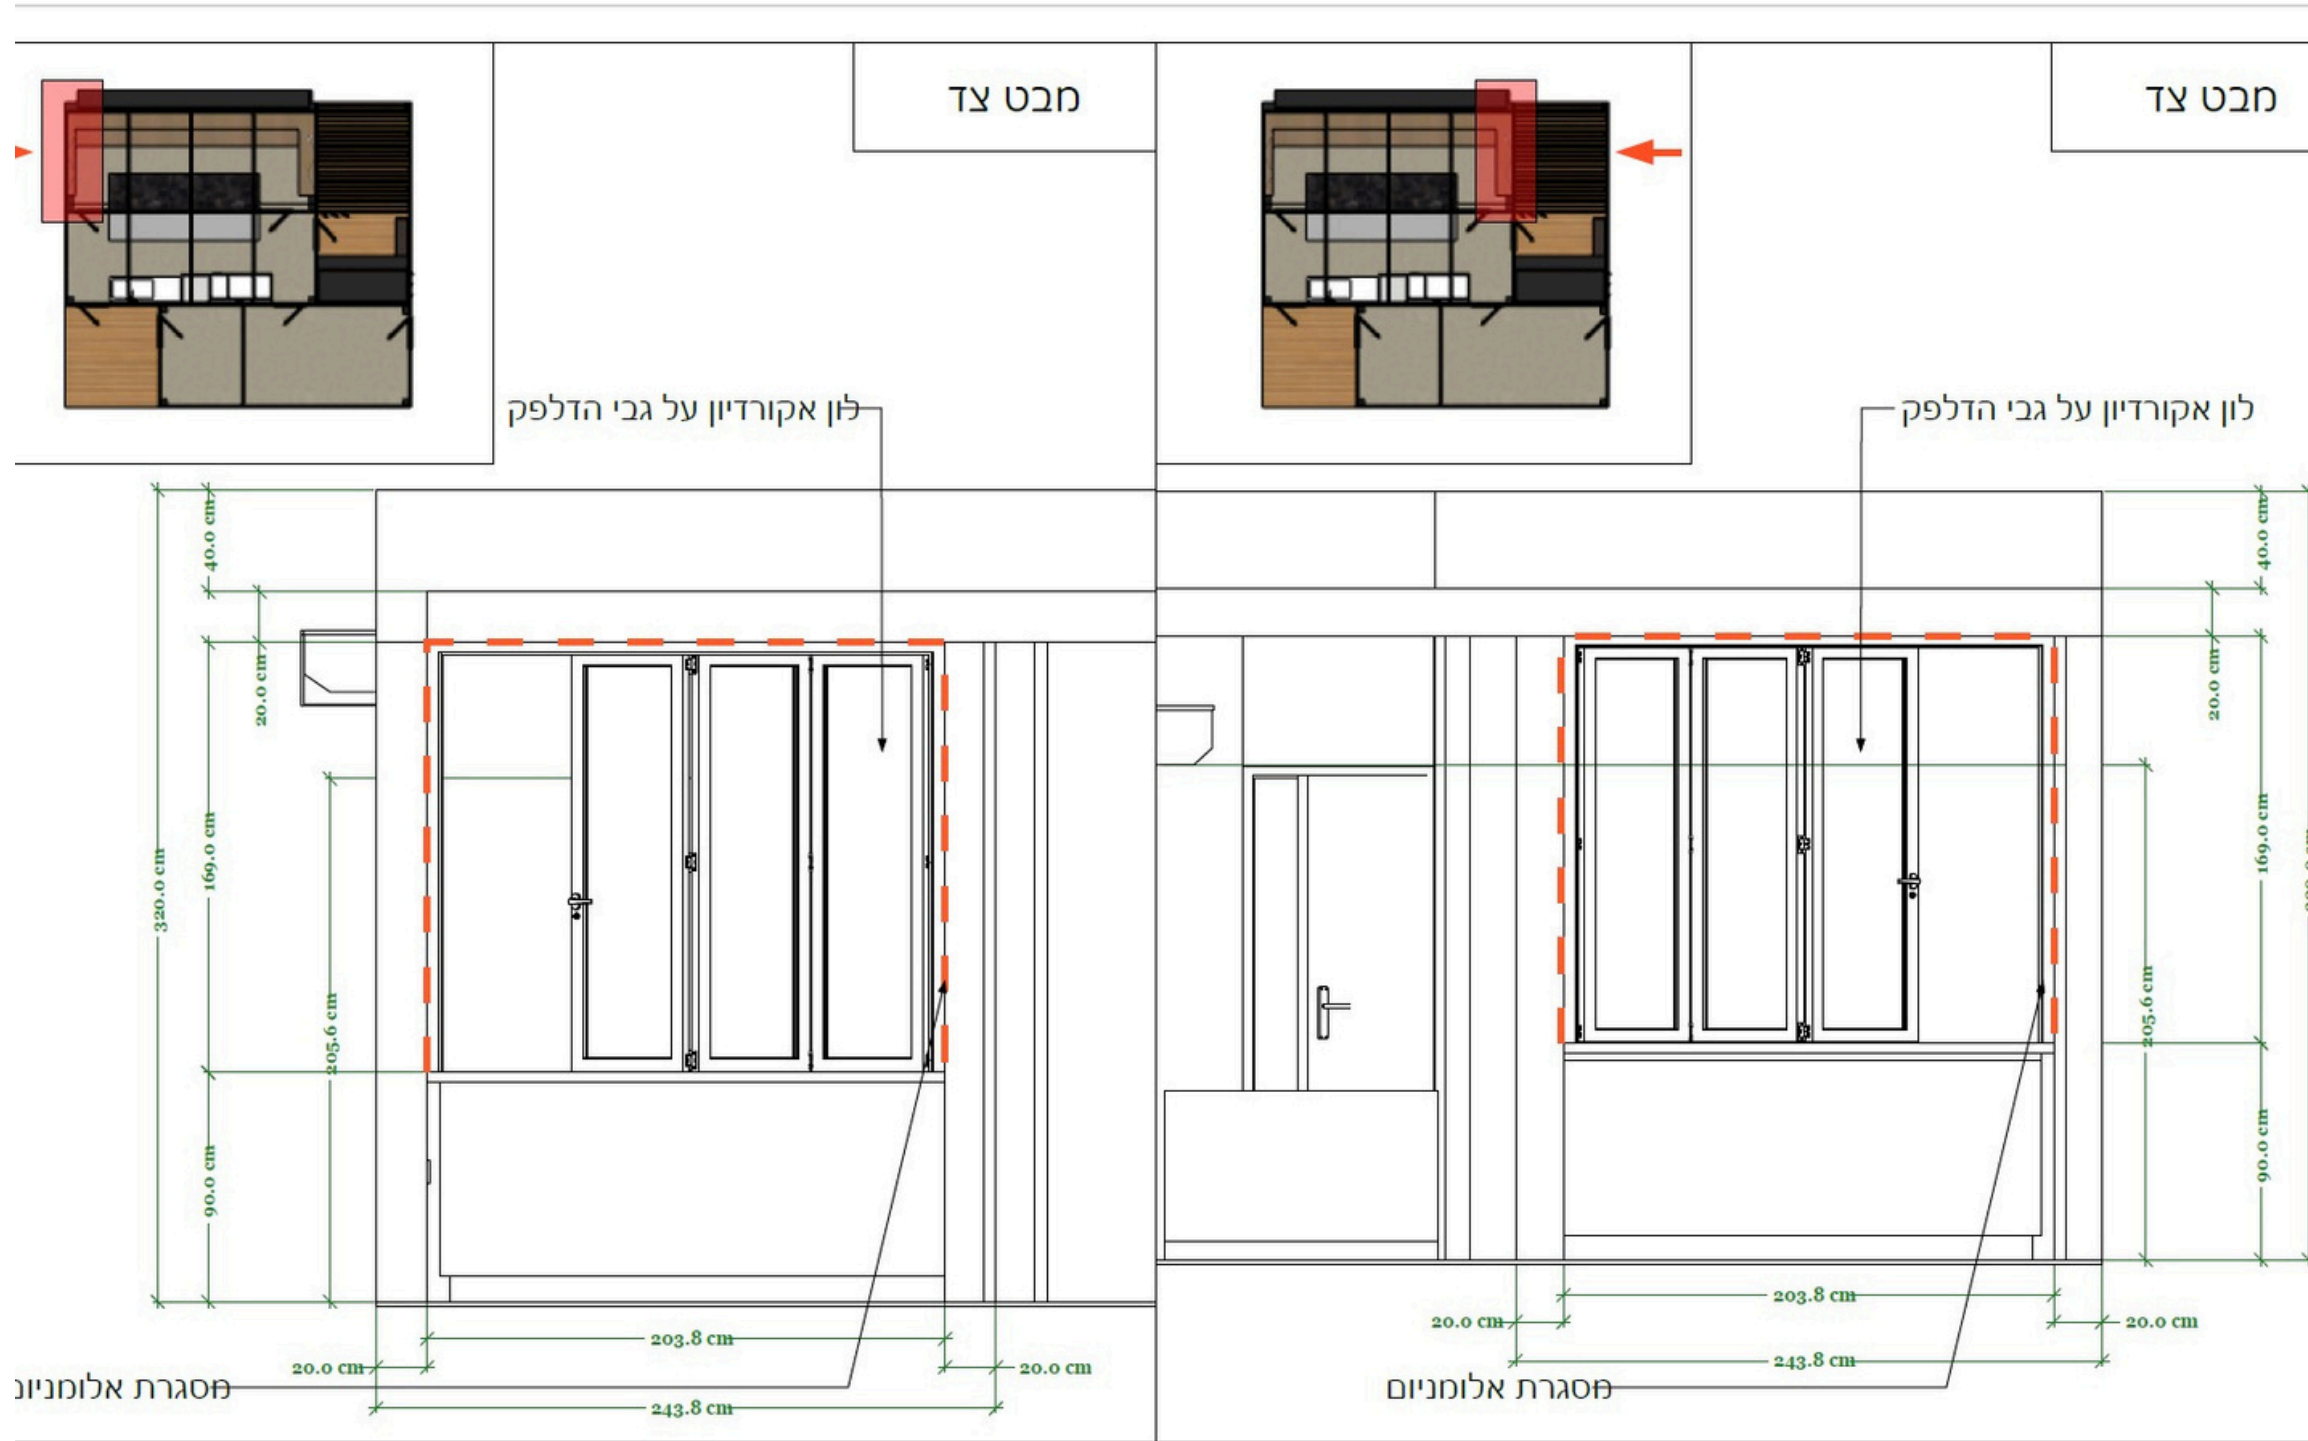



JANSEN
 STUDIO
 972544822106
 il: itay@jansen-studio.com | web: www.jansen-studio.com

Client's info:
 ת קפה מכולות - רמת השרון

Drawn by: Ori Shaked	Date: 20.01.26
Designed by: Itay Jansen - Jansen-Studio	Version: 1.0
Approved by:	
Coordination: <input checked="" type="checkbox"/> Execution <input type="checkbox"/> Informative <input type="checkbox"/> As-made <input type="checkbox"/> Other <input type="checkbox"/> Client's approval	

חלונות - מידות

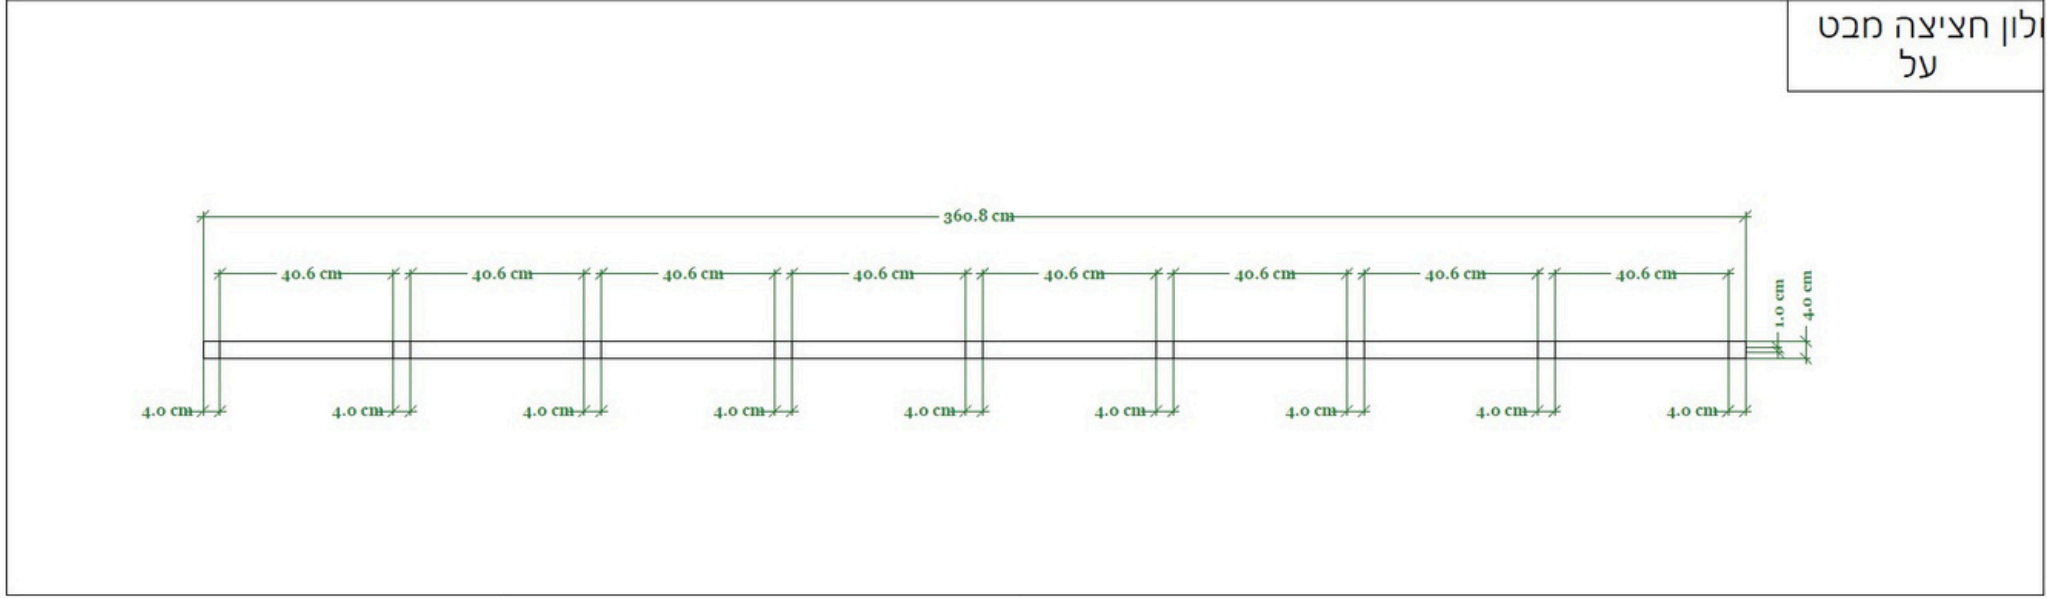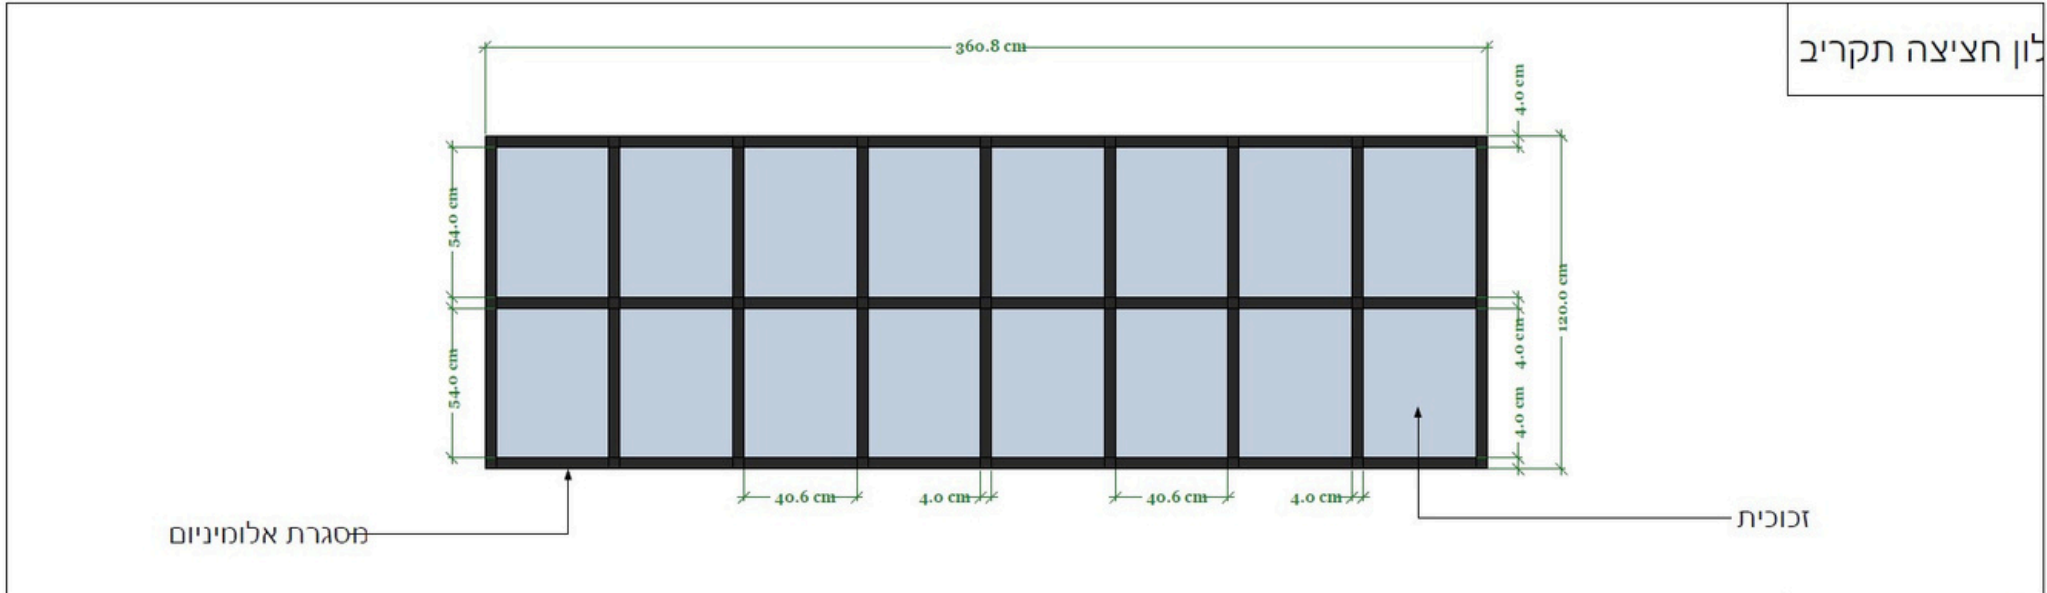


JANSEN
 STUDIO
 Tel: +972544822106
 e-mail: itay@jansen-studio.com | web: www.jansen-studio.com

Client's info:
 ת קפה מכולות - רמת השרון
 Drawn by: Ori Shaked | Date: 20.01.26
 Designed by: Itay Jansen - Jansen-Studio | Version: 1.0
 Approved by:
Coordination: Execution Informative
 As-made Other
 Client's approval

חלון זכוכית לחציצה - מידות